


Planta Baixa
Escala 1:50

Escala 1:50

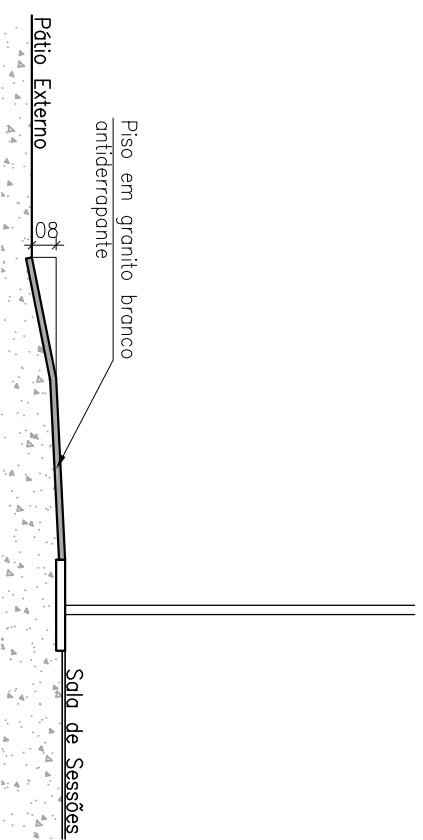

Corte AA

Escala 1:25