




PLANTA BAIXA  
ESC. 1/25

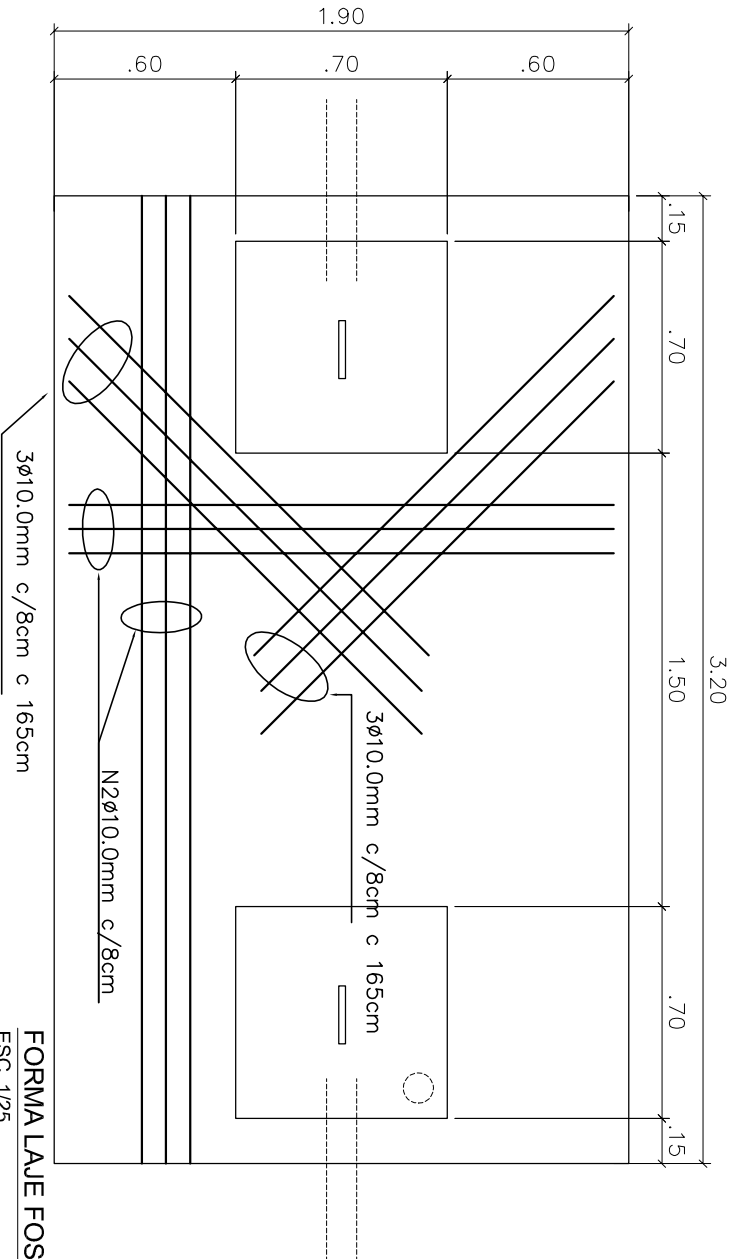

FORMA LAJE FOSSA  
ESC. 1/25

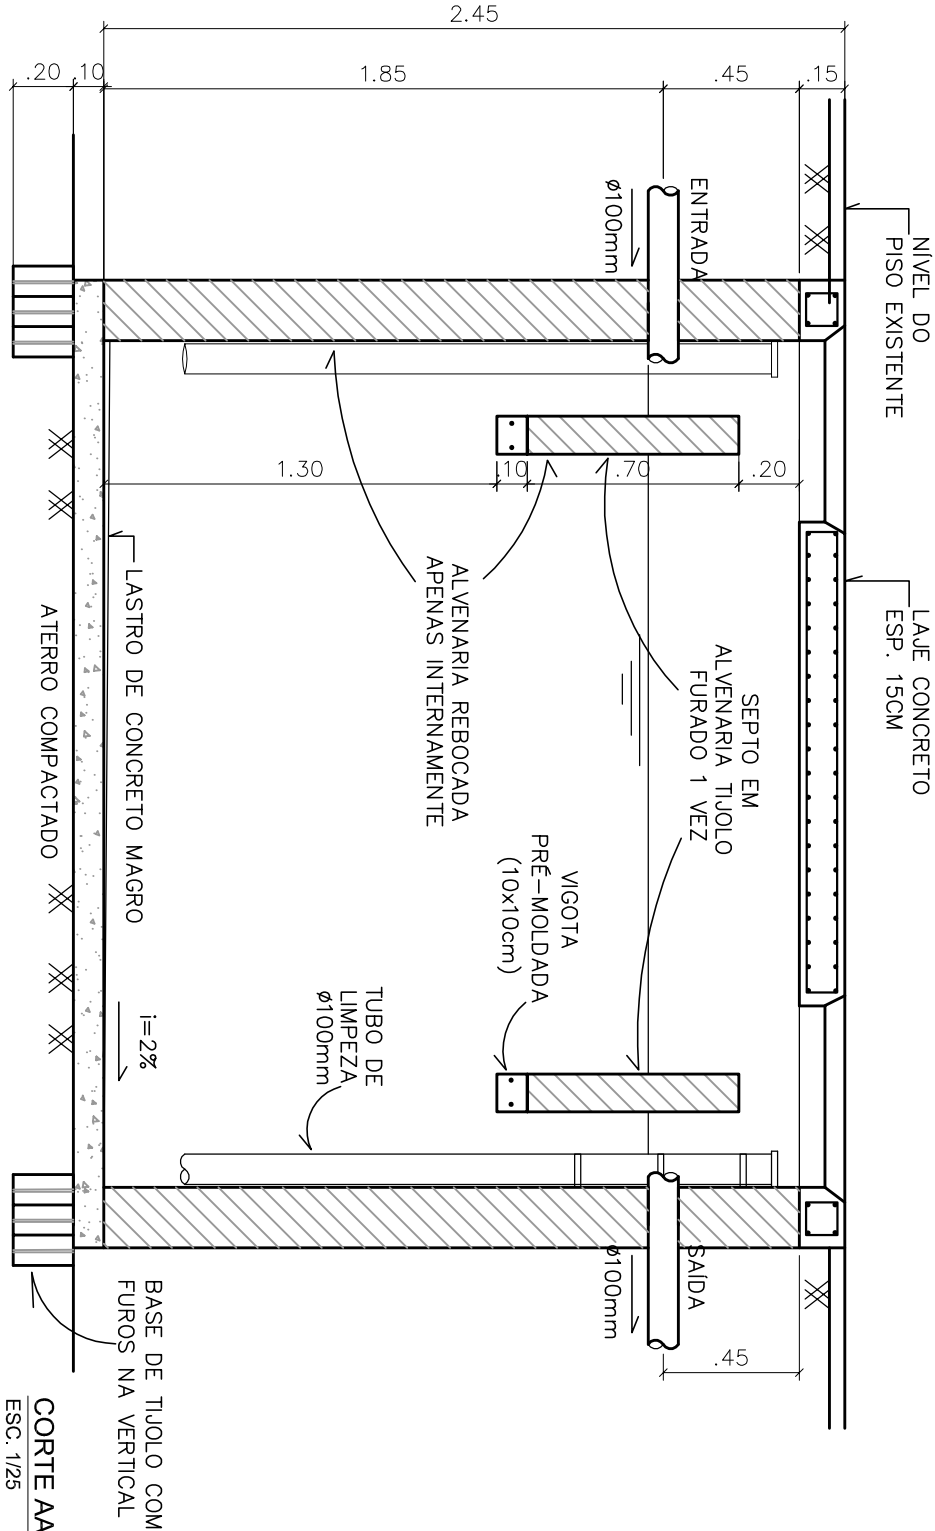

CORTE AA  
ESC. 1/25

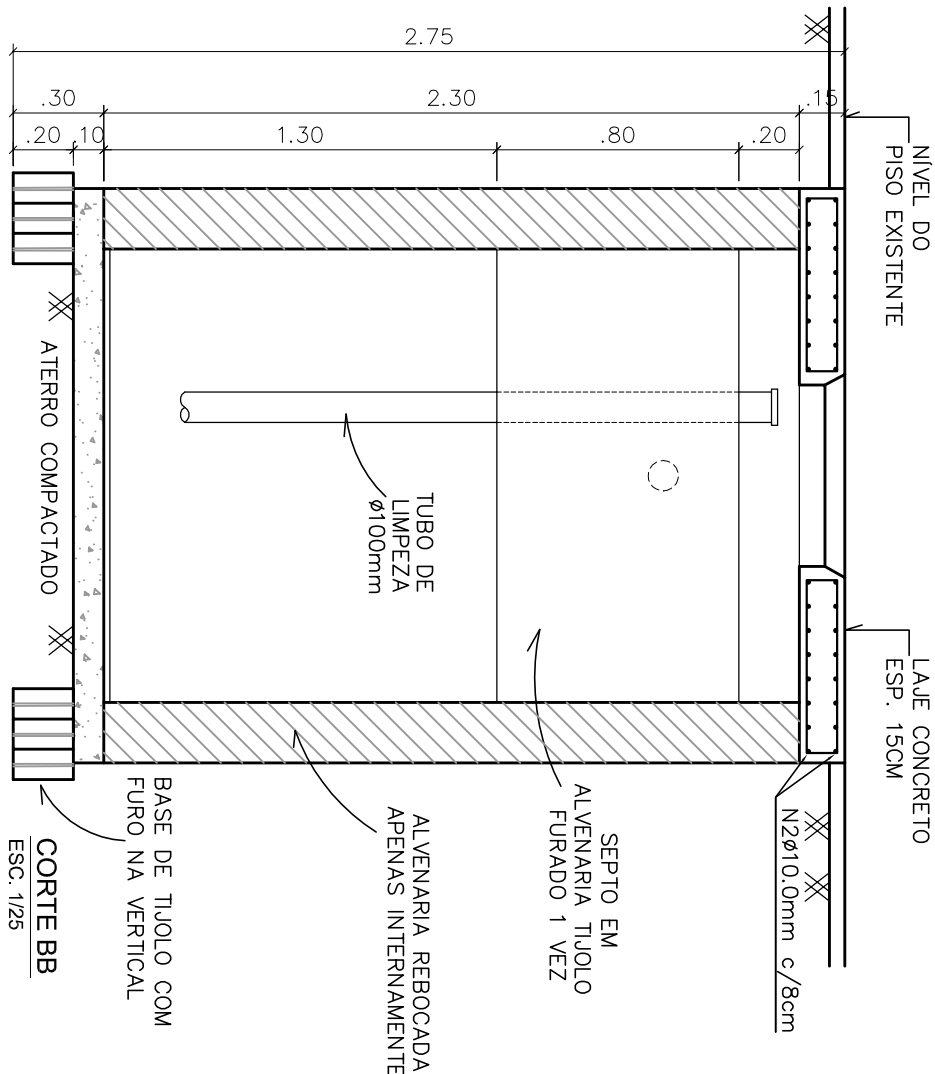

CORTE BB  
ESC. 1/25

