



1.30
1.07
.05
.08
.10
.80

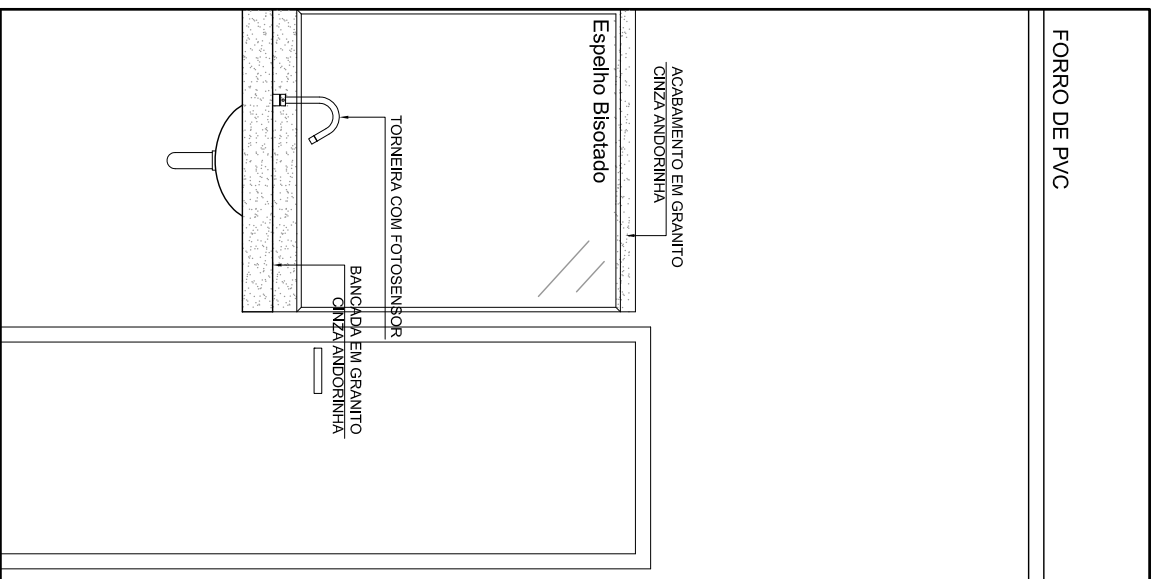

1.30
3.40
2.10
1.30
1.30
.20
.07
1.95
1.74
.15
.15

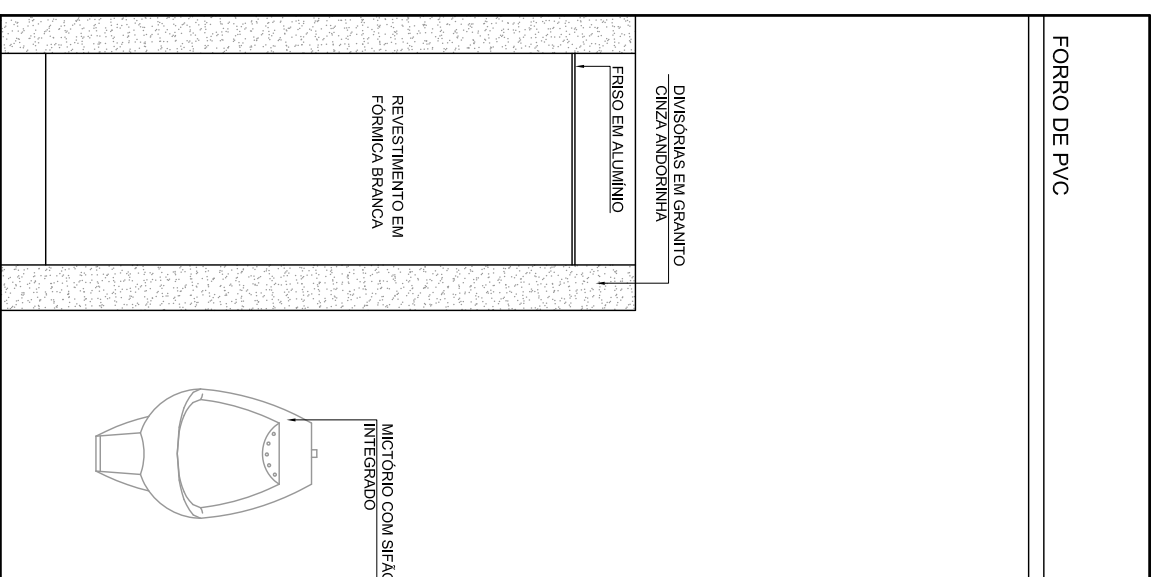

2.82
3.40
.58

Corte BB
Escala 1:25

Corte CC
Escala 1:25



TRIBUNAL REGIONAL DO TRABALHO - 7ª REGIÃO
REFORMA DO PRÉDIO SEDE
PROC N 1.416/2011-0

BWC TURMAS MASCULINO
DETALHES

PLANTA: 50/58
ESCALA: Indicada
DATA: FEV 2011