



Corte AA'
Escala 1:25

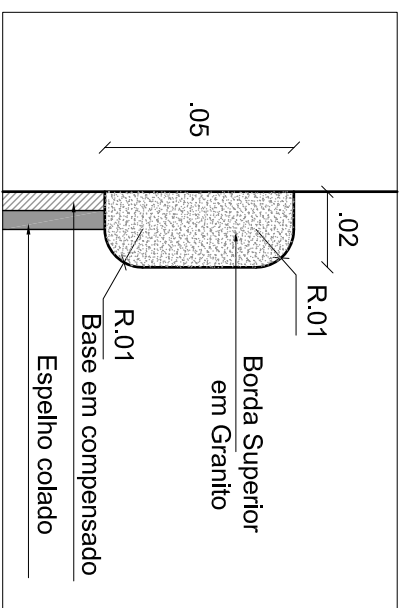

Corte BB'
Escala 1:25

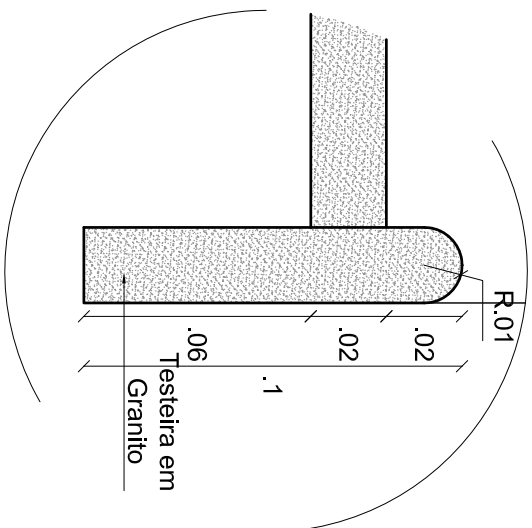

Corte CC'
Escala 1:25

